


平面図 (1/50)

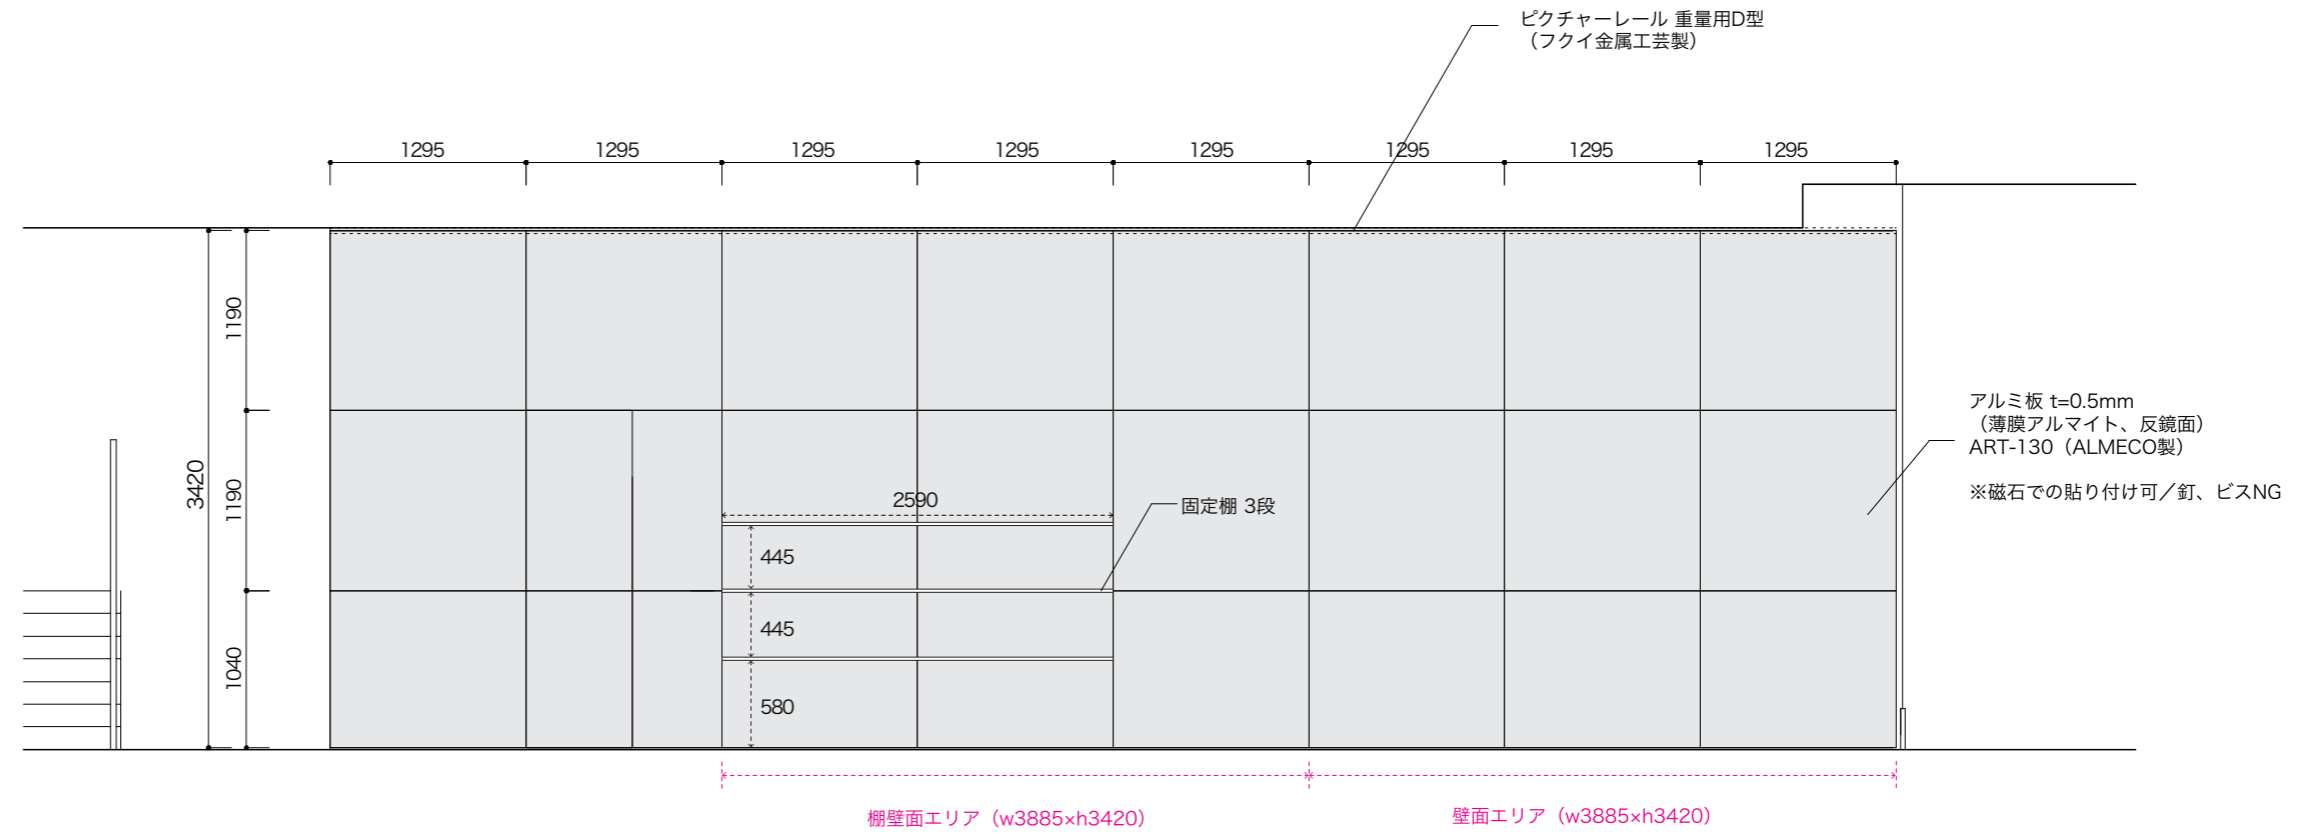

立面図 (1/50)